

Siteplan based upon Ordnance Surveys data with the permission under Licence Number HA85182H to the Leeds Teaching Hospitals NHS Trust, Estates & Facilities. Under no circumstances should this drawing be reproduced.

Key to Blocks

- 4 Gardeners Accommodation
- 7 Workshops, Stores, Linen
- 10 Vacant Building
- 11 Andrology Unit & Facilities
- 13 Hearing and Balance/ Satellite Dialysis Unit
- 14 Radiology
- 15 Pain Management Offices
- 24 The Lodge - Transport Department
- 26 Vacant Building
- 27 General Outpatients
- 31 West Entrance
- 32 R.A.D.U.
- 34 General Records Store
- 35 Chapel & Offices
- 36 Vacant Building
- 37 Vacant Building
- 40 East Entrance
- 61 Speciality Outpatients
N Ward Outpatients,
Seacroft Dialysis Unit,
Orthotics & Wheelchairs, Prosthetics,
Leeds Fertility
- 62 University of Leeds
- 63 Seacroft Eye Clinic
- 64 Patient Administration
- 97 Breast Screening Unit

Rev	Date	Description
P	31/10/19	Northern Powergrid lease boundary added General plan updated
O	01/05/19	LYPFT Right of way added
N	08/01/19	Trust boundary amended to Blocks 32,34,37 & 97
M	16/02/17	Key to Blocks Updated
L	07/06/16	Block 24 - Transport relocated from SJUH
K	29/12/15	Block 42 & 55 omitted



Rev	Date	Description
Title: Seacroft Healthcare Campus York Road Leeds, LS14 6UH		

Scale: NTS	Drawn: MS	Checked:
Date: Aug 2014	Revision: N O P	

Drawing No:
Siteplan/Seacroft Healthcare Campus



St James's University Hospital, Beckett Street, Leeds, LS9 7TF
Do not scale this drawing, figured dimensions to be worked to in all cases.
All dimensions to be checked on site prior to work commencing.
© Leeds Teaching Hospitals NHS Trust - C.A.B. Office

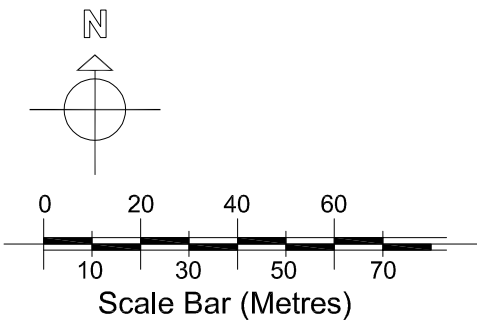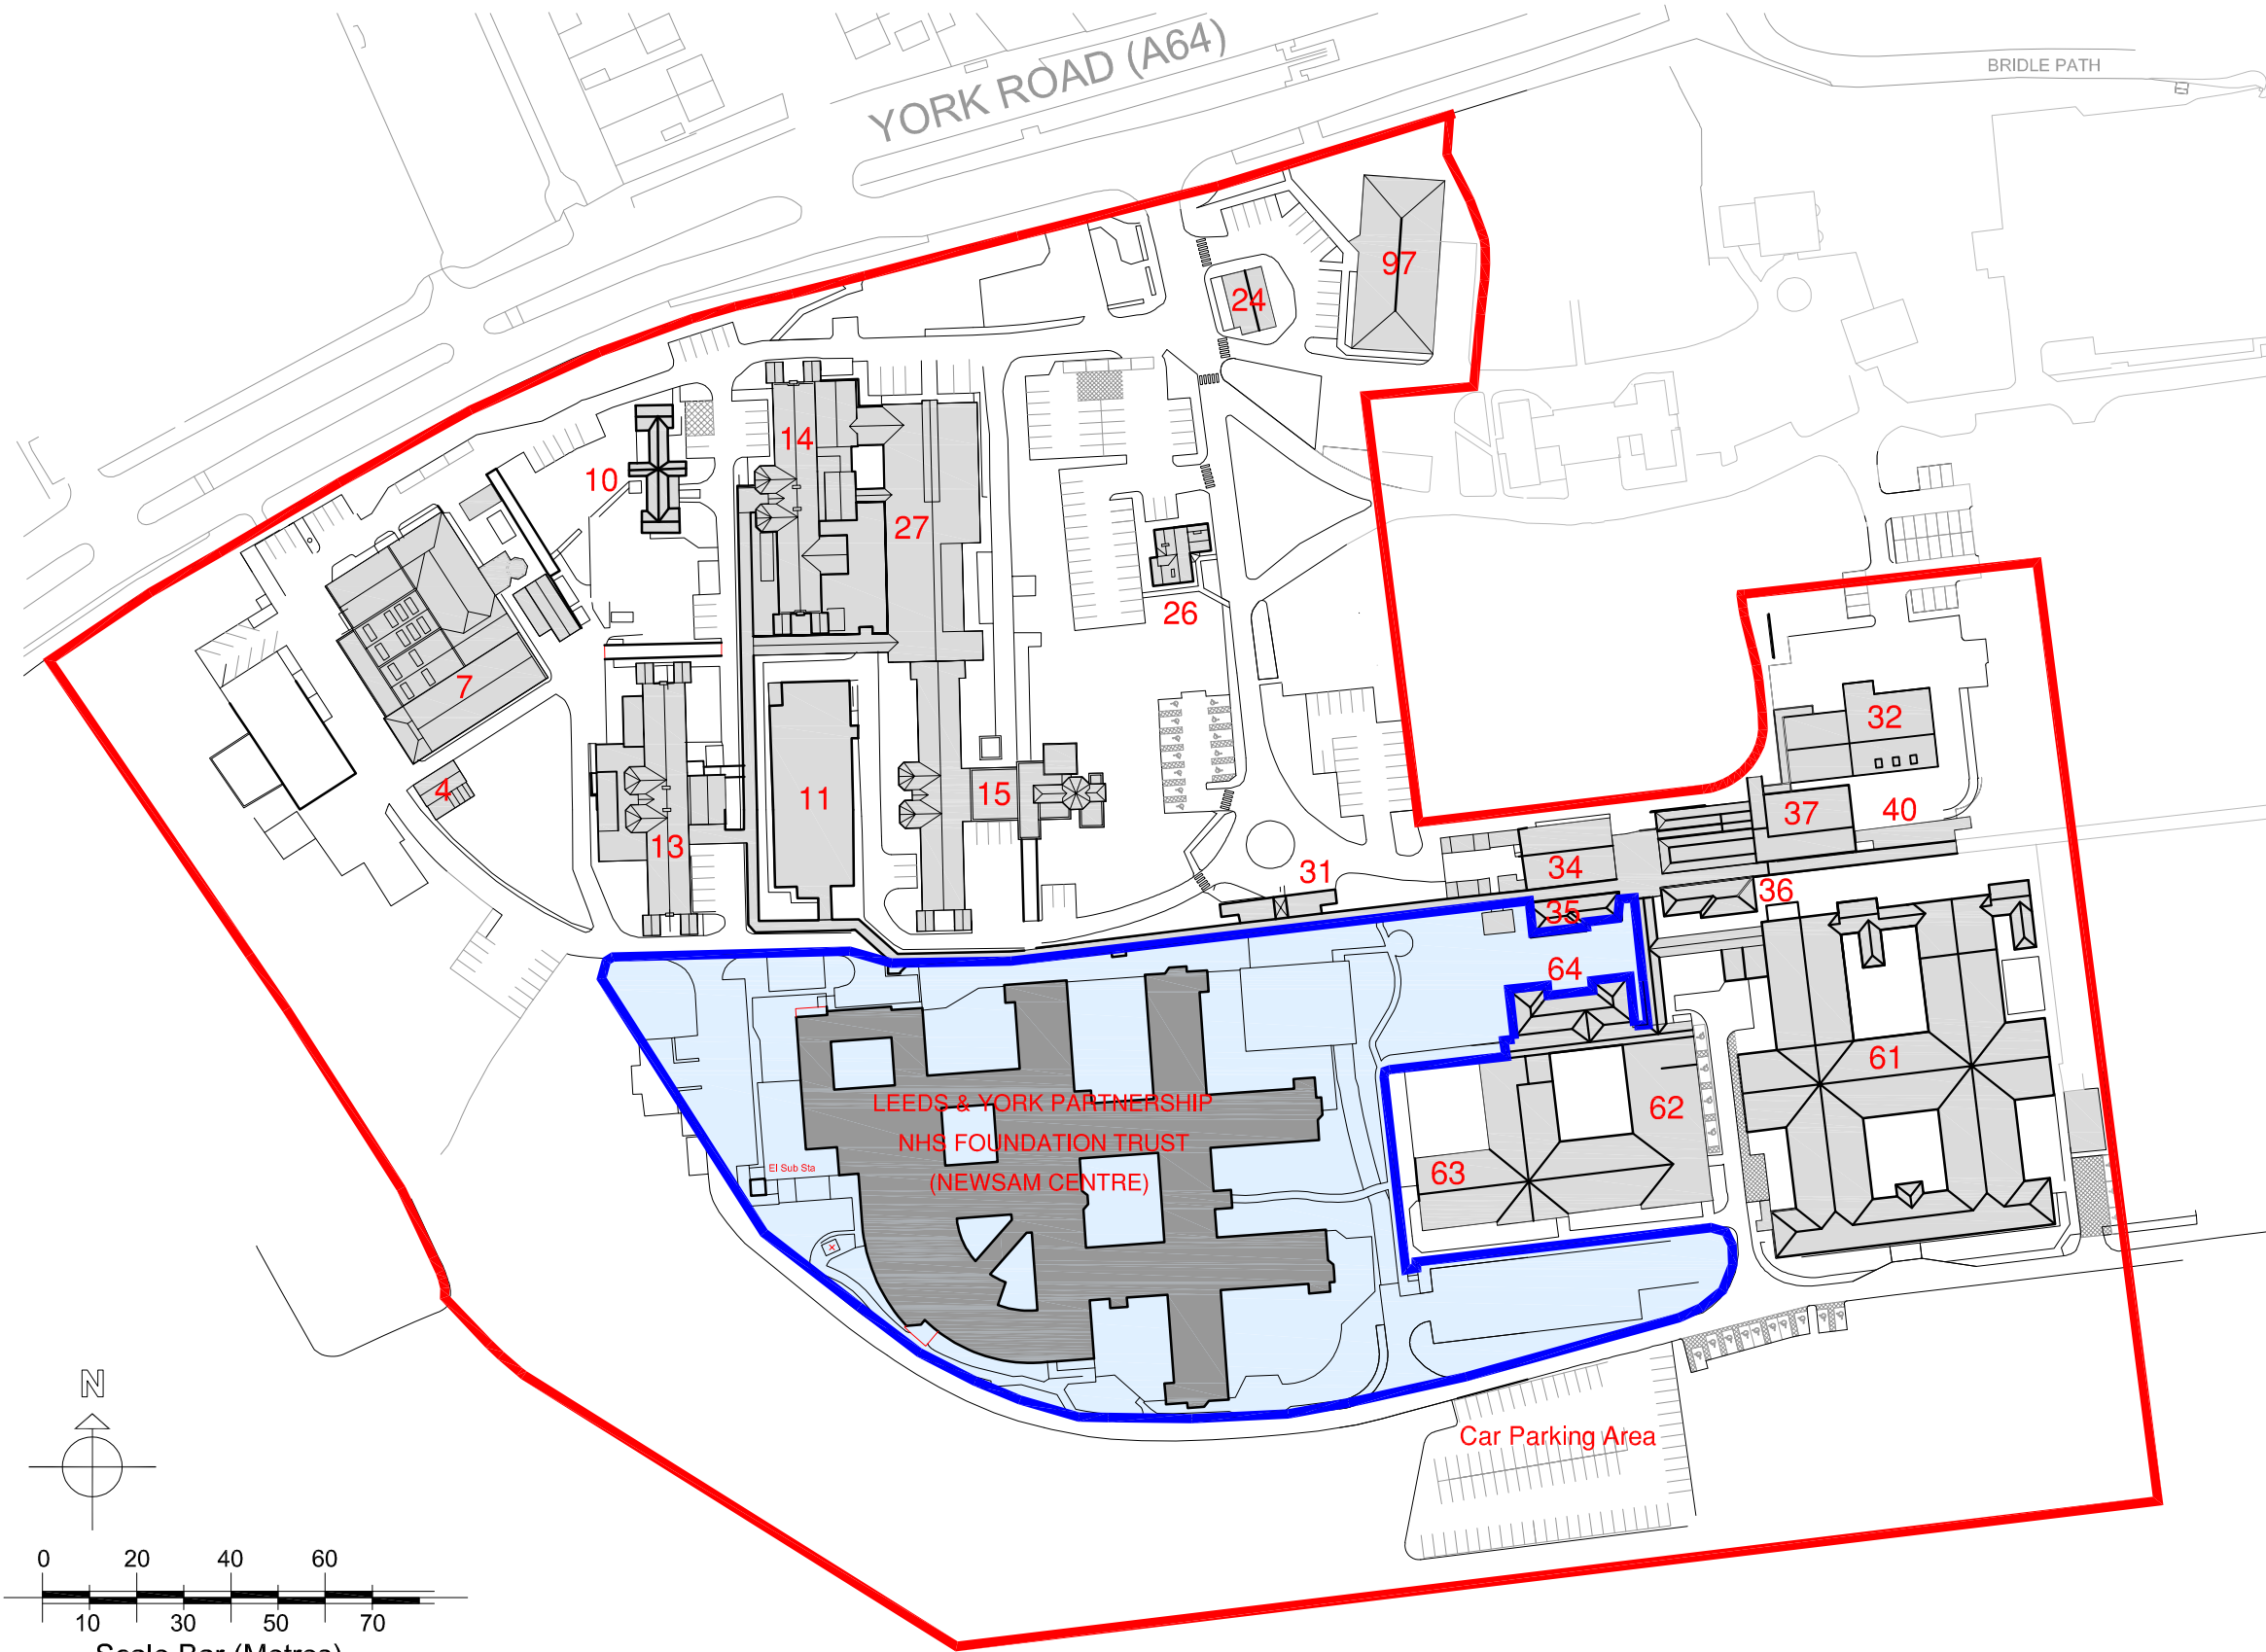

Seacroft Healthcare Campus

Siteplan - Showing Leeds Teaching Hospitals Legal Boundary

K:\Siteplan\OS-SITE\Seacroft Healthcare Campus.dwg - 21 April 2021 08:25:29 - A3 - Daniela Mitzray